



附图1：项目地理位置图

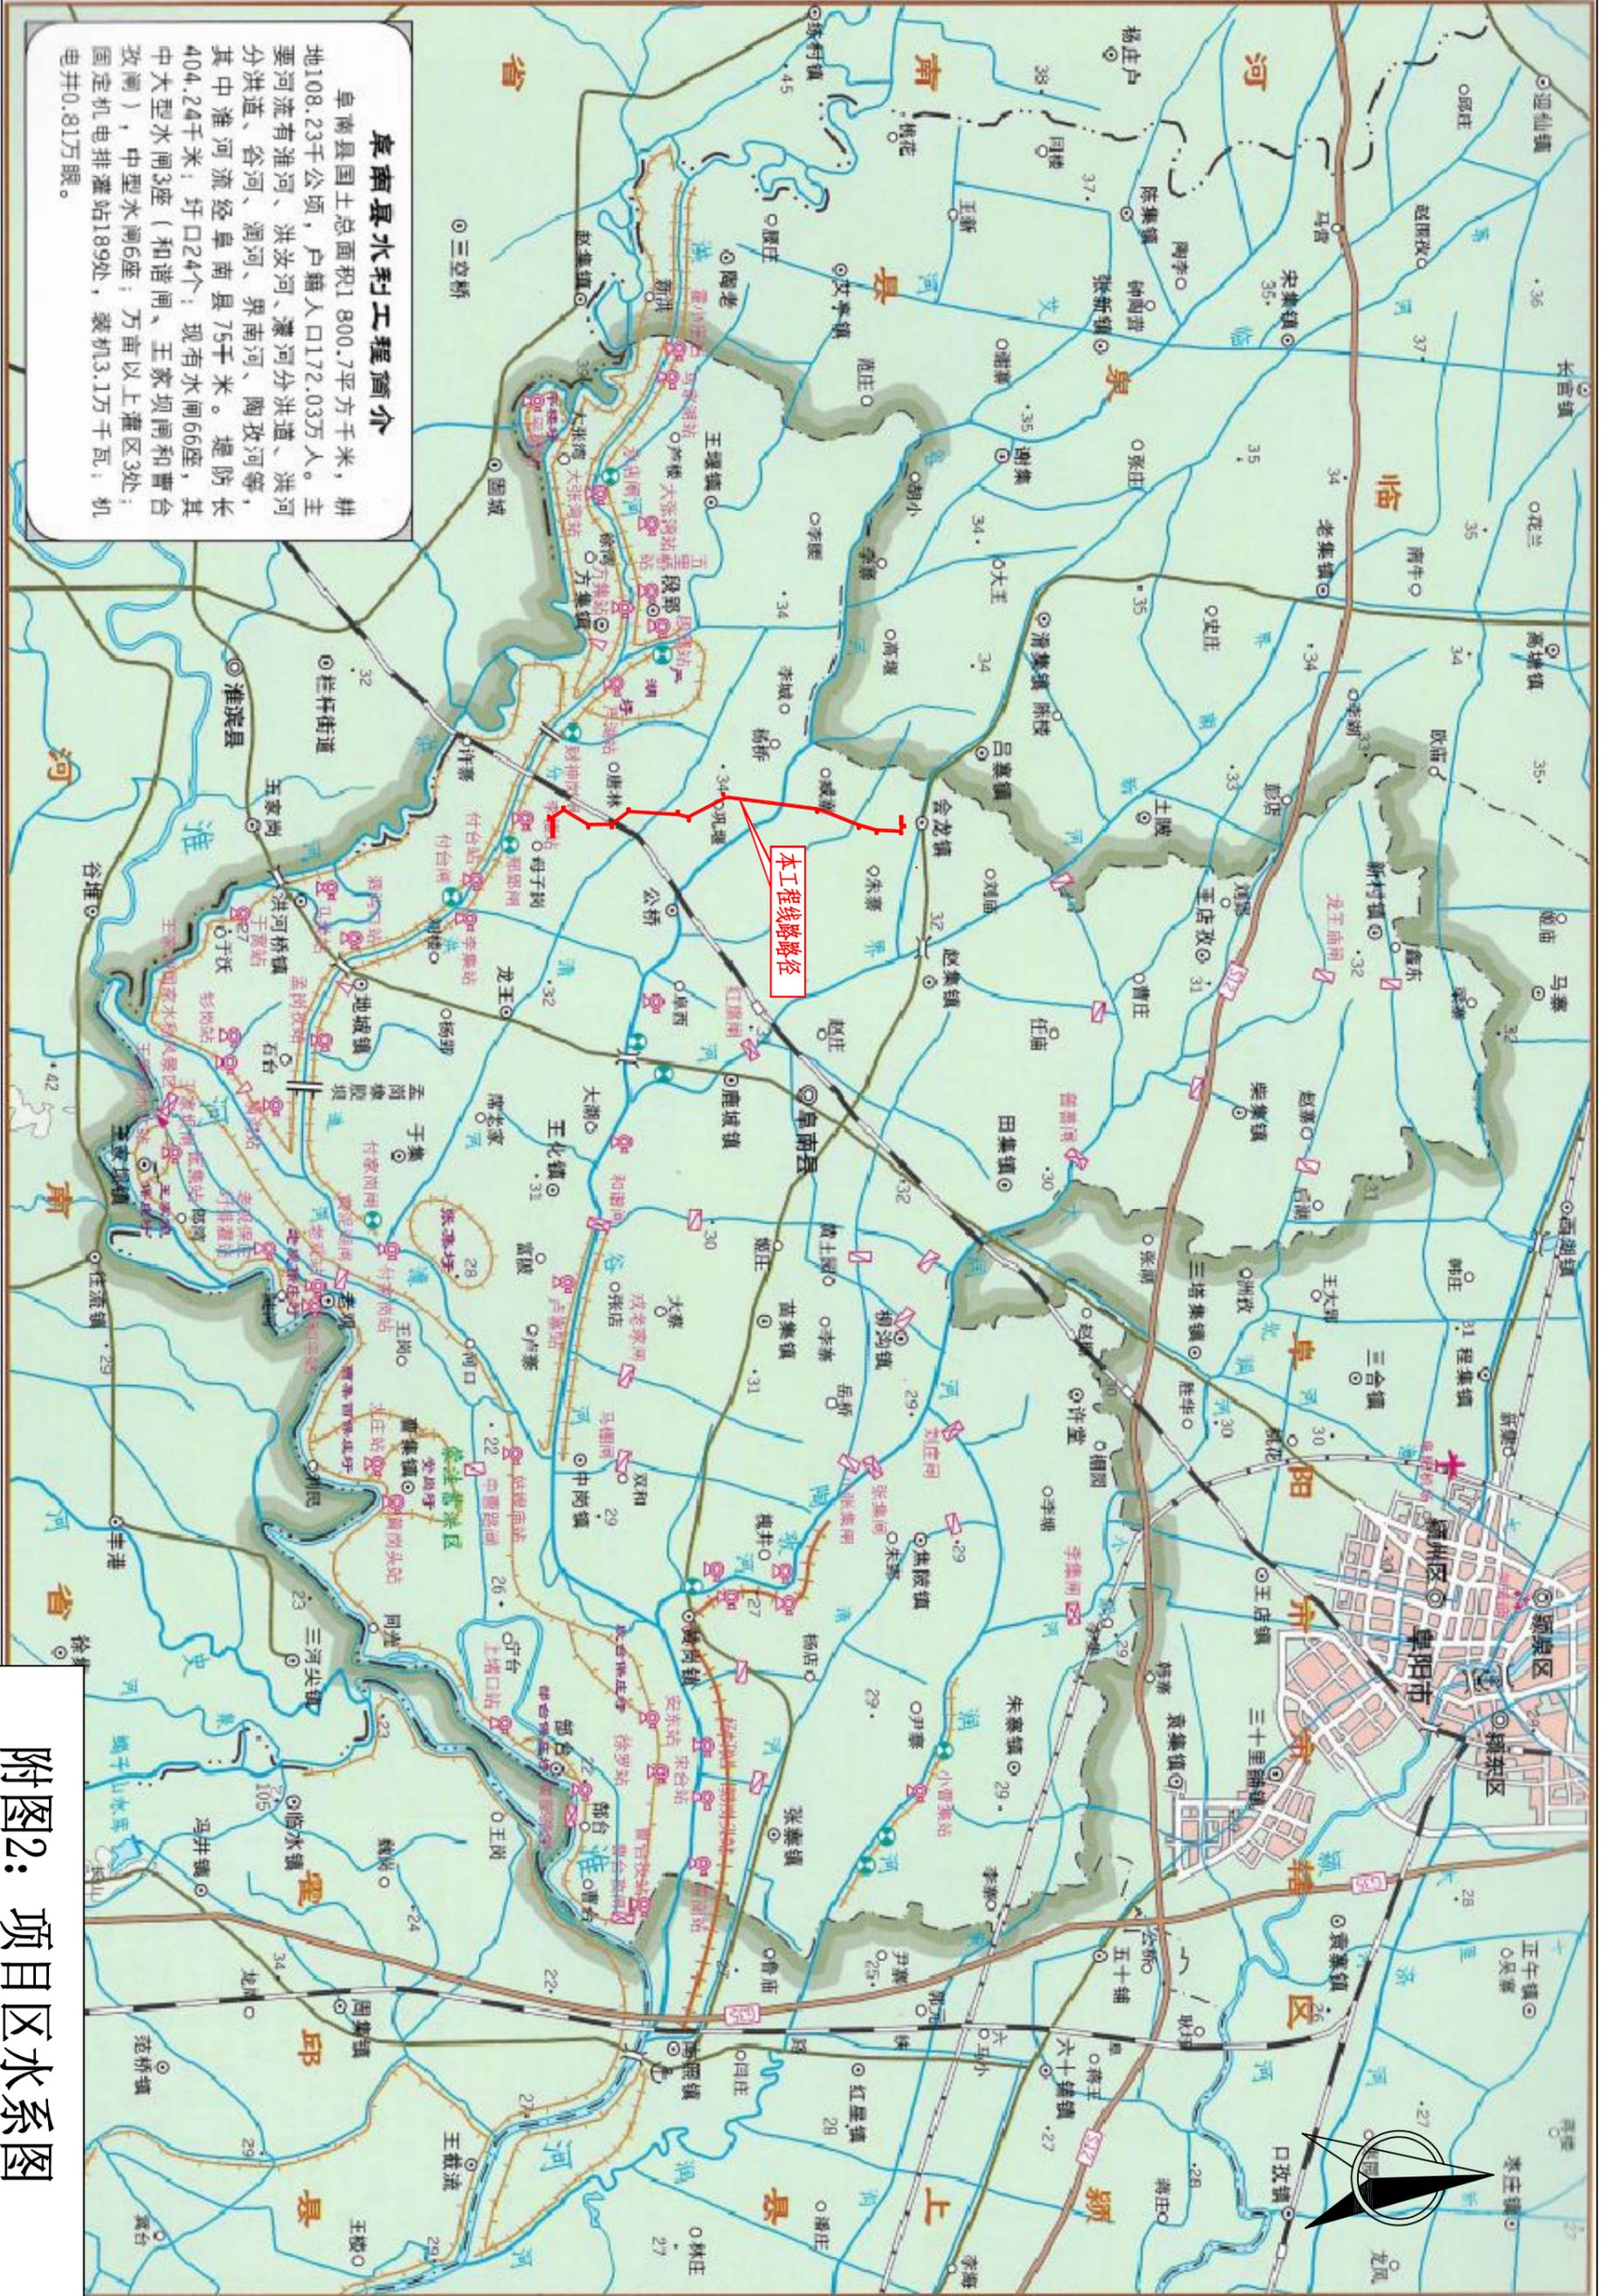


附图2：项目区水系图

2015年阜阳市水土流失图

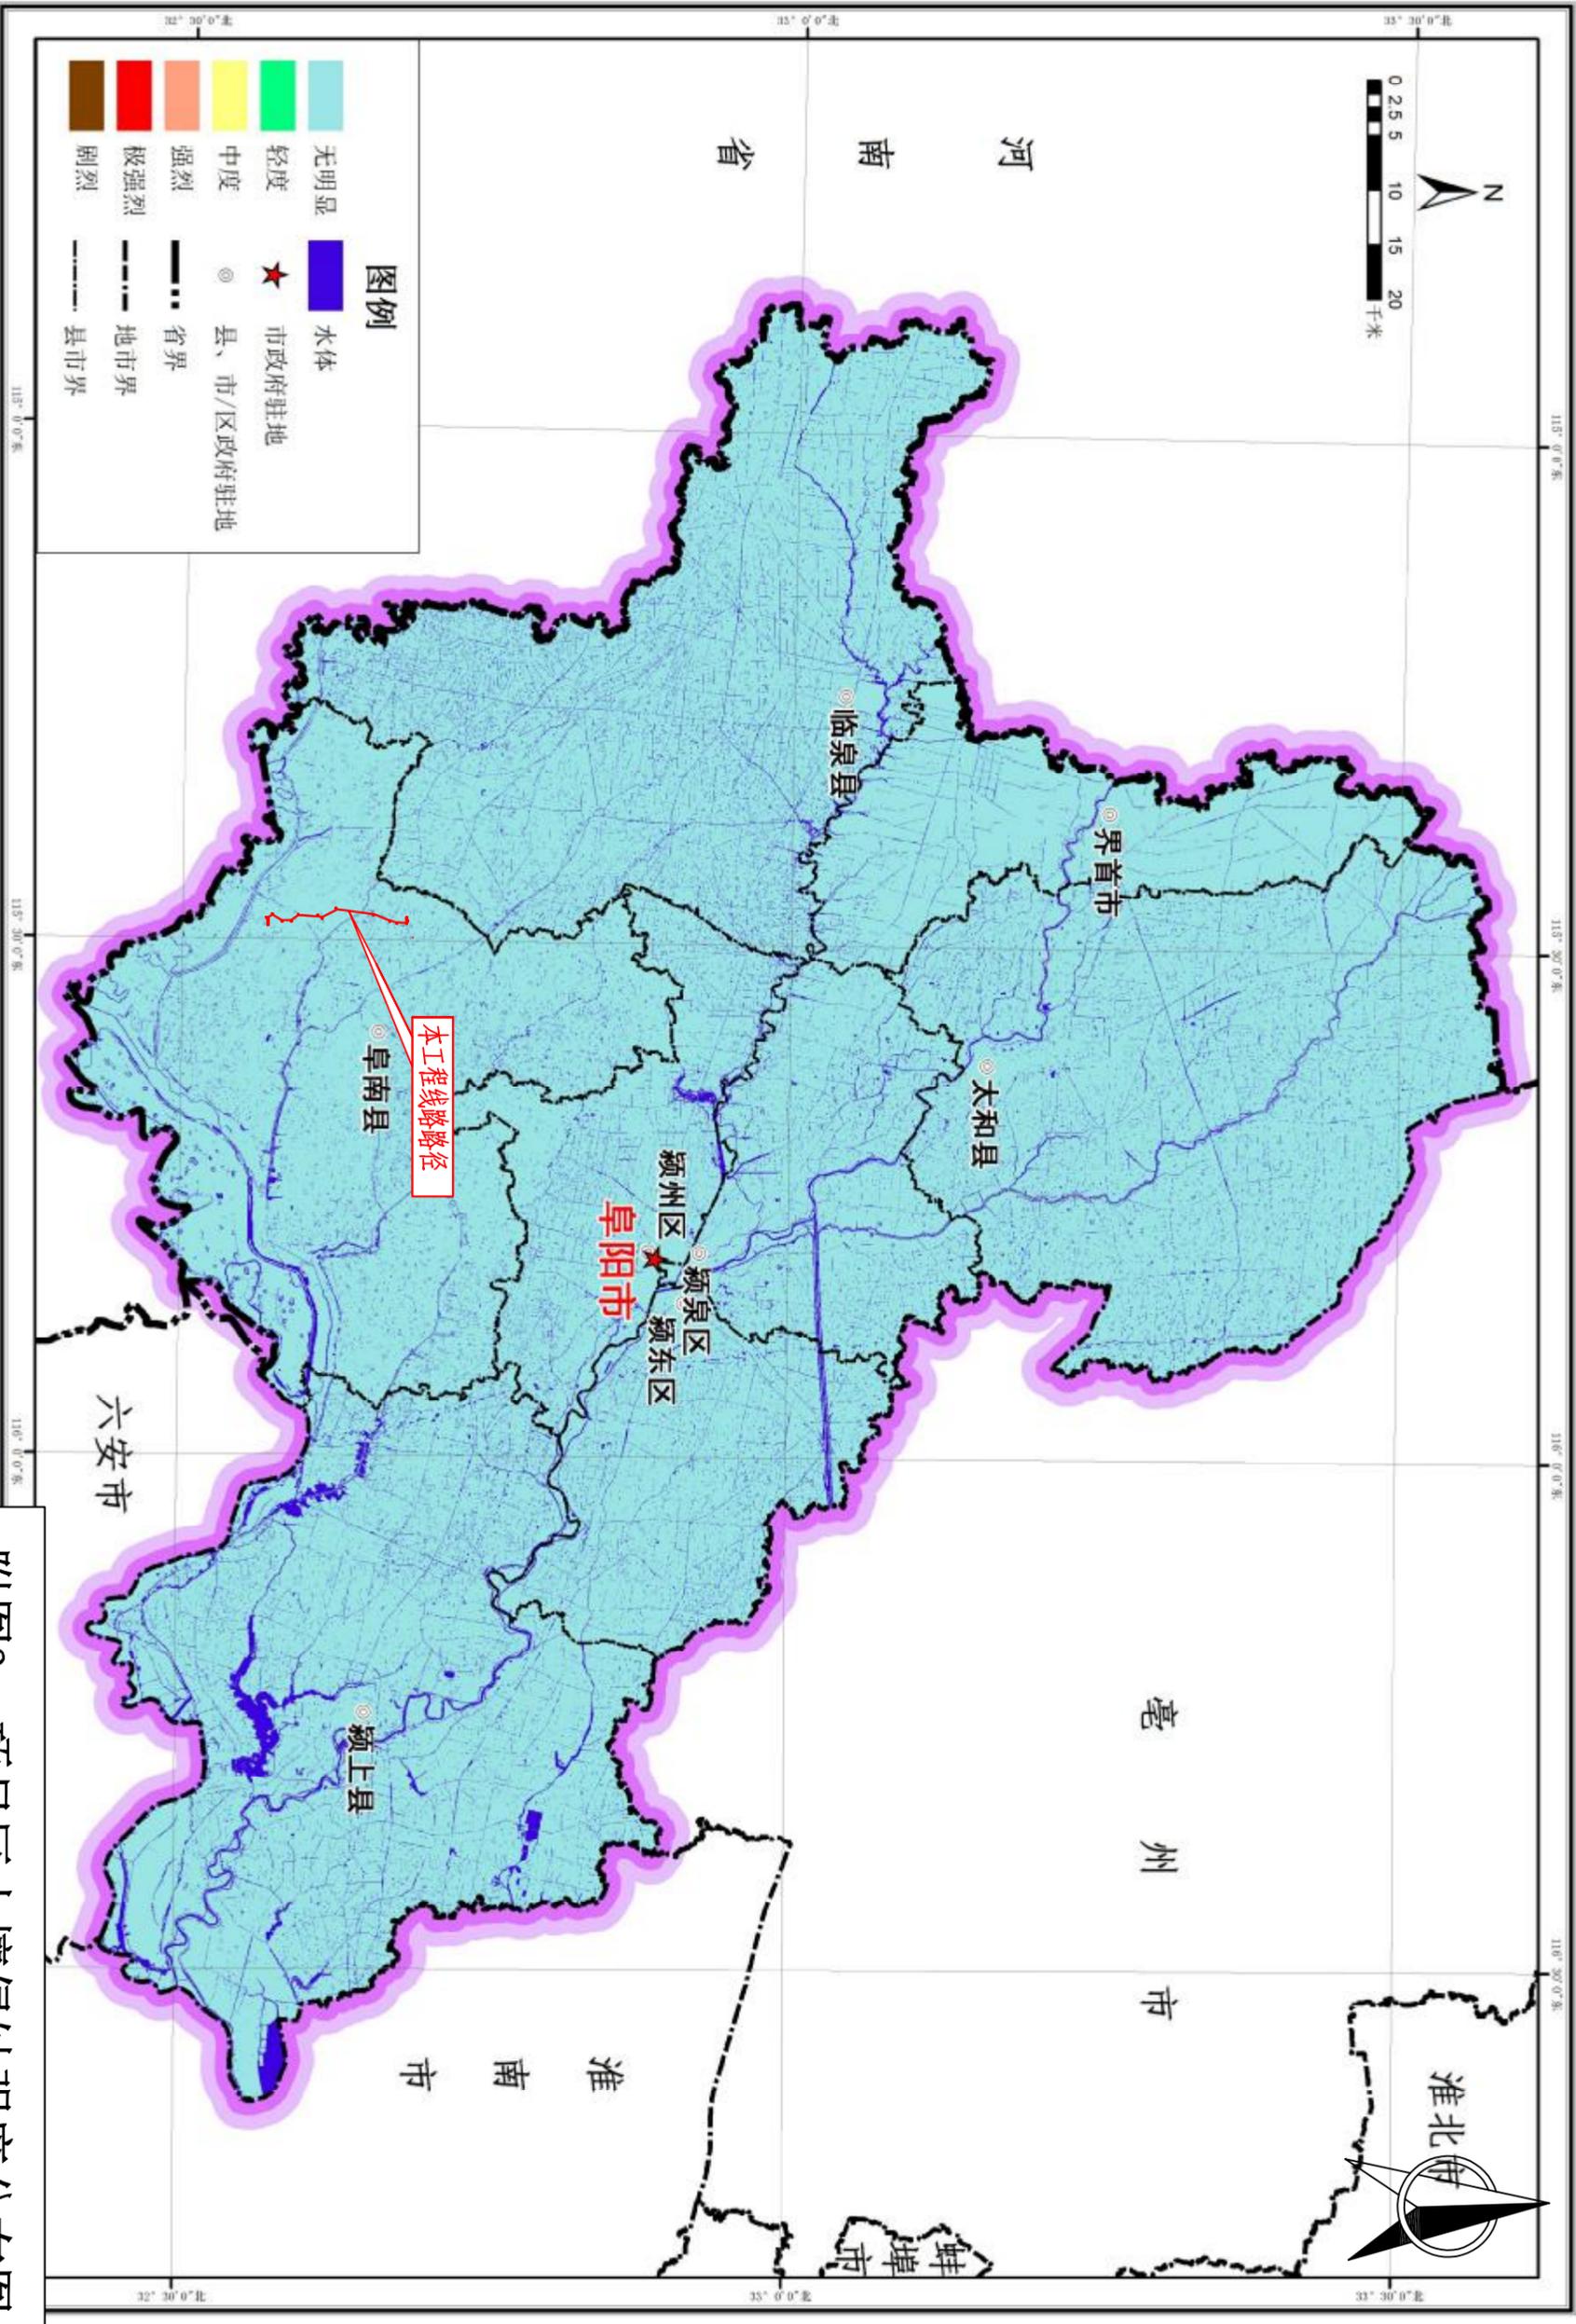

附图3: 项目区土壤侵蚀强度分布图

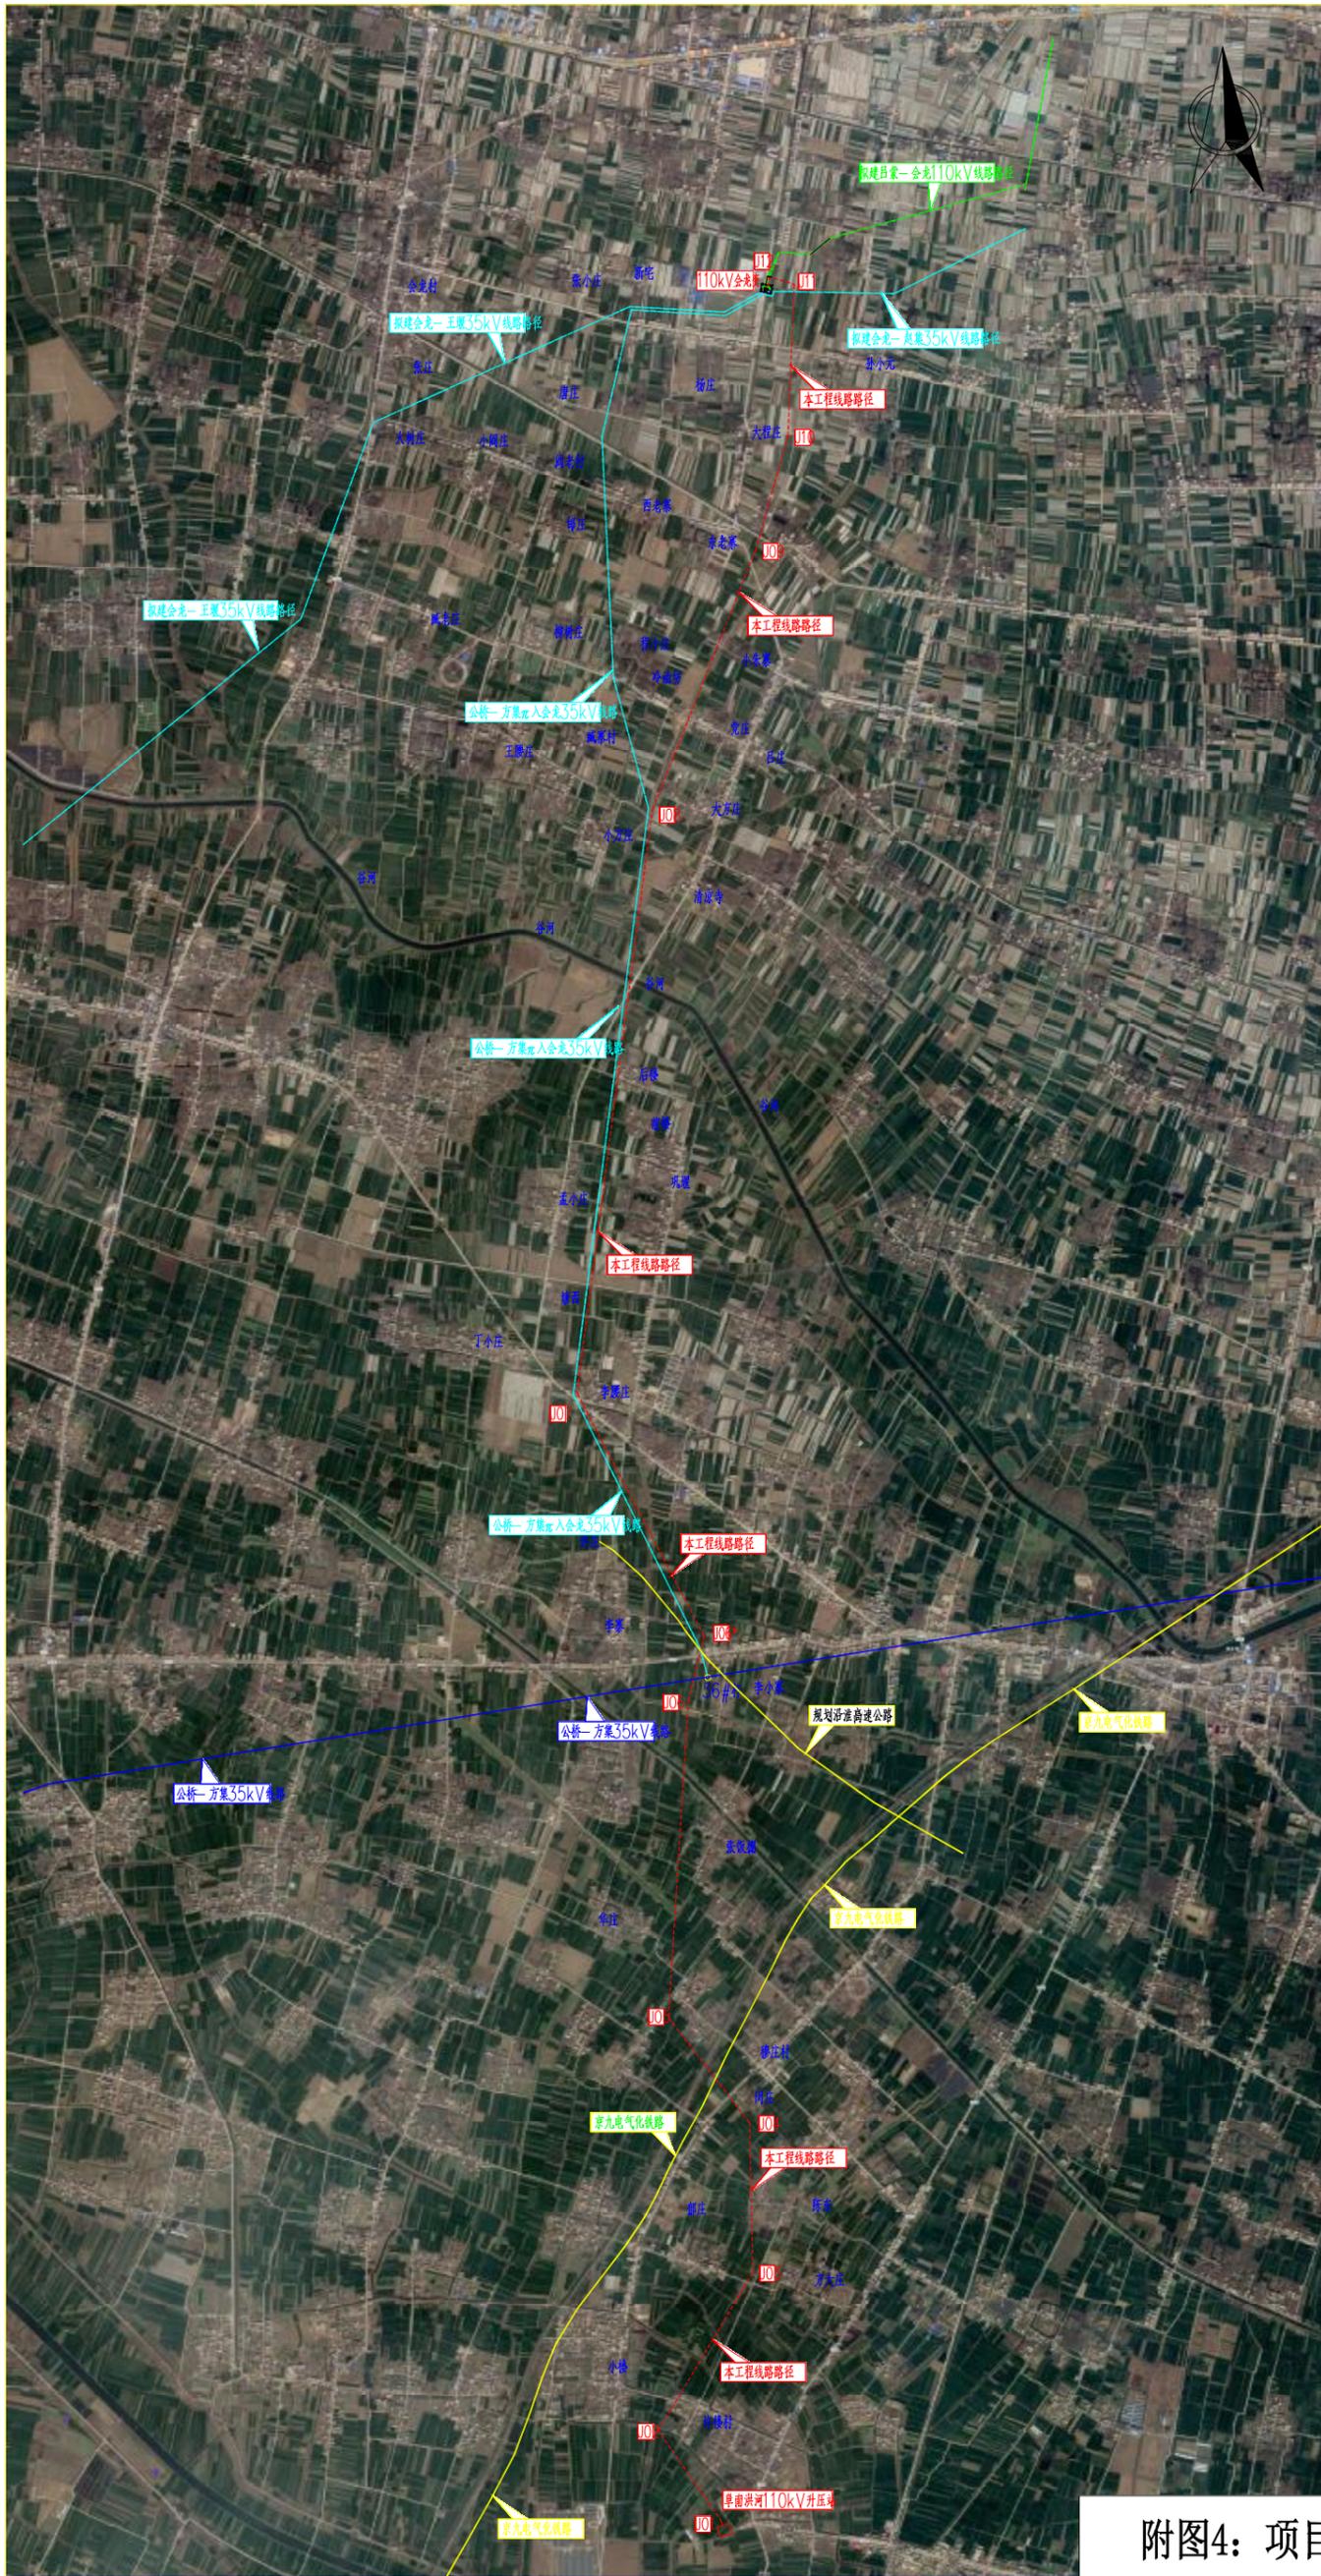

线路转角坐标(2000坐标系)		
转角号	X坐标	Y坐标
J01	3605286.90	56957.340
J02	3605851.99	56580.118
J03	3606855.12	57171.191
J04	3607781.40	57150.835
J05	3608442.09	56643.601
J06	3610432.82	56767.990
J06*	3610830.57	56866.679
J07	3612242.94	56056.812
J08	3616007.48	56542.278
J09	3617641.80	57190.672
J10	3618349.45	57390.788
J11	3619302.55	57431.378
J12	3619347.71	57275.569

图例:	
---	本工程110kV线路路径
---	拟建110kV线路路径
---	拟建35kV线路路径
---	已建35kV线路路径

附图4: 项目总体平面布置图 (引自主设)